

SHEET INDEX

TITLE SHEET  
QUANTITY SHEET & WORK TASKS  
GENERAL NOTES  
TYPICAL SECTIONS  
TEMPORARY CONSTRUCTION SIGNS  
WETLAND OVERVIEW SHEET  
STORMWATER REVIEW SHEET  
EROSION CONTROL PLANS  
GENERAL PLAN SHEETS  
CROSS SECTION SHEETS  
RIGHT-OF-WAY SHEETS

INCORPORATED HEREIN ARE VTRANS STANDARD SHEETS:

B-5 SLOPE GRADING, EMBANKMENTS, MUCK 6/1/94  
B-17 GUARD RAIL, BRIDGES, REST AREAS, TURNOUTS 2/23/95  
B-71 RESIDENTIAL & COMMERCIAL DRIVES 7/8/05  
C-10 CURBING 2/11/08  
C-2A PORTLAND CEMENT CONCRETE SIDEWALK DRIVE ENTRANCES WITH SIDEWALK ADJACENT TO CURB 10/14/05  
C-2B PORTLAND CEMENT CONCRETE SIDEWALK DRIVE ENTRANCES WITH SIDEWALK AND GREEN STRIP 10/14/05  
C-3A SIDEWALK RAMPS 3/1/08  
C-3B SIDEWALK RAMPS & MEDIAN ISLANDS 3/1/08  
D-1 PRECAST REINFORCED CONCRETE DROP INLET DETAILS 6/13/97  
D-2 CEMENT RUBBLE MASONRY HEAD WALLS & RETAINING WALLS 6/13/97  
D-3 TREATED GUTTERS  
D-6 REINFORCED CONCRETE DROP INLETS W/ GRATE (DITCHES) 6/1/94  
D-8 REINFORCED CONCRETE DROP INLET PRECAST COVER & GRATE 1/3/00  
D-9 REINFORCED CONCRETE DROP INLET TOPS 6/1/94  
D-10 REINFORCED INLET TOPS BITUMINOUS CURB & GRANITE 6/1/94  
D-11 STEEL OR IRON GRATES & COVERS (TYPE A) 6/1/94  
D-13 CONCRETE CATCH BASIN 1/3/00  
D-15 PRECAST CONCRETE MANHOLES / BIKE SAFE GRATES 6/13/97  
D-16 PRECAST CURB DI 6/1/94  
D-20 HIGHWAY CROSSING FOR UNDERGROUND UTILITIES 3/3/03  
G-1B BOX BEAM GUARD RAIL 6/1/94  
G-19 GENERIC GRADING PLANS FOR GUARD RAIL 11/15/02  
J-3 MAILBOX SUPPORT DETAILS 8/7/95  
E-194 BICYCLE LANE PAVEMENT MARKINGS 2/6/04  
E-195 SHARED USE PAVEMENT MARKINGS 2/6/04  
E-100 CONSTRUCTION APPROACH SIGNS 1/2/04  
E-100A SIDE ROAD CONSTRUCTION - APPROACH SIGNS 1/2/04  
E-101 CONSTRUCTION SIGN DETAILS 5/30/03

E-102 CONSTRUCTION SIGN DETAILS 5/30/03  
E-102A CONSTRUCTION SIGN DETAILS 5/1/04  
E-103 MAIN LINE TRAFFIC CONTROL 3/1/04  
E-104 MAIN LINE TRAFFIC CONTROL 2/3/99  
E-106 TRAFFIC CONTROL MISC. DETAILS 3/1/04  
E-107 DELINEATION, BARRICADES, & DETOURS 6/30/03  
E-107A BREAKAWAY BARRICADE DETAILS 6/8/09  
E-108 CONSTRUCTION ZONE LONGITUDINAL DROP OFFS 6/8/09  
E-109 TRAFFIC CONTROL DEVICES FOR TEMP. TERMINATION 8/8/95  
E-110 MAJOR MAINTENANCE OPERATION LANE CLOSURE 8/8/95  
E-111 MINOR MAINTENANCE OPERATIONS 3/11/97  
E-119 UTILITY WORK ZONE 3/1/04  
E-121 STANDARD SIGN PLACEMENT - MISC. 3/16/04  
E-125 TRAVEL INFORMATION SIGNS 8/8/95  
E-127 ROUTE MARKINGS AT RURAL INTERSECTIONS 8/8/95  
E-128A DETAILING VILLAGE SIGNS (A-M) 8/8/95  
E-128B DETAILING VILLAGE SIGNS (N-W) 8/8/95  
E-135 ROUTE MARKER DETAILS 6/13/97  
E-140 REGULATORY SIGNS DETAILS 8/30/96  
E-141 REGULATORY SIGN DETAILS 9/20/95  
E-146 REGULATORY SIGN DETAILS 9/20/95  
E-150 WARNING SIGN DETAILS 5/1/04  
E-152 WARNING SIGN DETAILS 5/1/04  
E-153 WARNING SIGN DETAILS 5/1/04  
E-160 FLANGED CHANNEL STEEL SIGN POST 5/20/99  
E-162 TUBULAR ALUMINUM SIGN POST 6/13/97  
E-170 TRAFFIC CONTROL SIGNALS PEDESTRIAN 11/4/99  
E-171A TRAFFIC CONTROL SIGNALS GENERAL 8/9/95  
E-171B TRAFFIC CONTROL SIGNALS MISC. 8/9/95  
EPSC-1 TEMPORARY EROSION CONTROL DETAILS 2006  
EPSC-2 TEMPORARY EROSION CONTROL DETAILS 2006



# PROPOSED IMPROVEMENTS TOWN OF WAITSFIELD WASHINGTON COUNTY VERMONT ROUTE 100 STP BIKE (24)S

PROJECT LOCATION:

BEGINNING 160-FT NORTH OF THE INTERSECTION OF BRAGG HILL ROAD IN WAITSFIELD AND EXTENDING 6,973-FT NORTH ALONG VERMONT STATE ROUTE 100 TO THE WAITSFIELD ELEMENTARY SCHOOL.

PROJECT LENGTH:

(1.43-MILE)

PROJECT DESCRIPTION:






WORK TO BE PERFORMED UNDER THIS PROJECT INCLUDES CONSTRUCTION OF A NEW SIDEWALK, CURBING, LANDSCAPING, DRAINAGE IMPROVEMENTS, AND OTHER INCIDENTAL ITEMS.

HIGHWAY CLASS:

MINOR ARTERIAL - STATE HIGHWAY

(YR2000) AADT:

STA 0+00 - 50+00 = 8,700  
STA 50+00 - 69+73 = 7,100

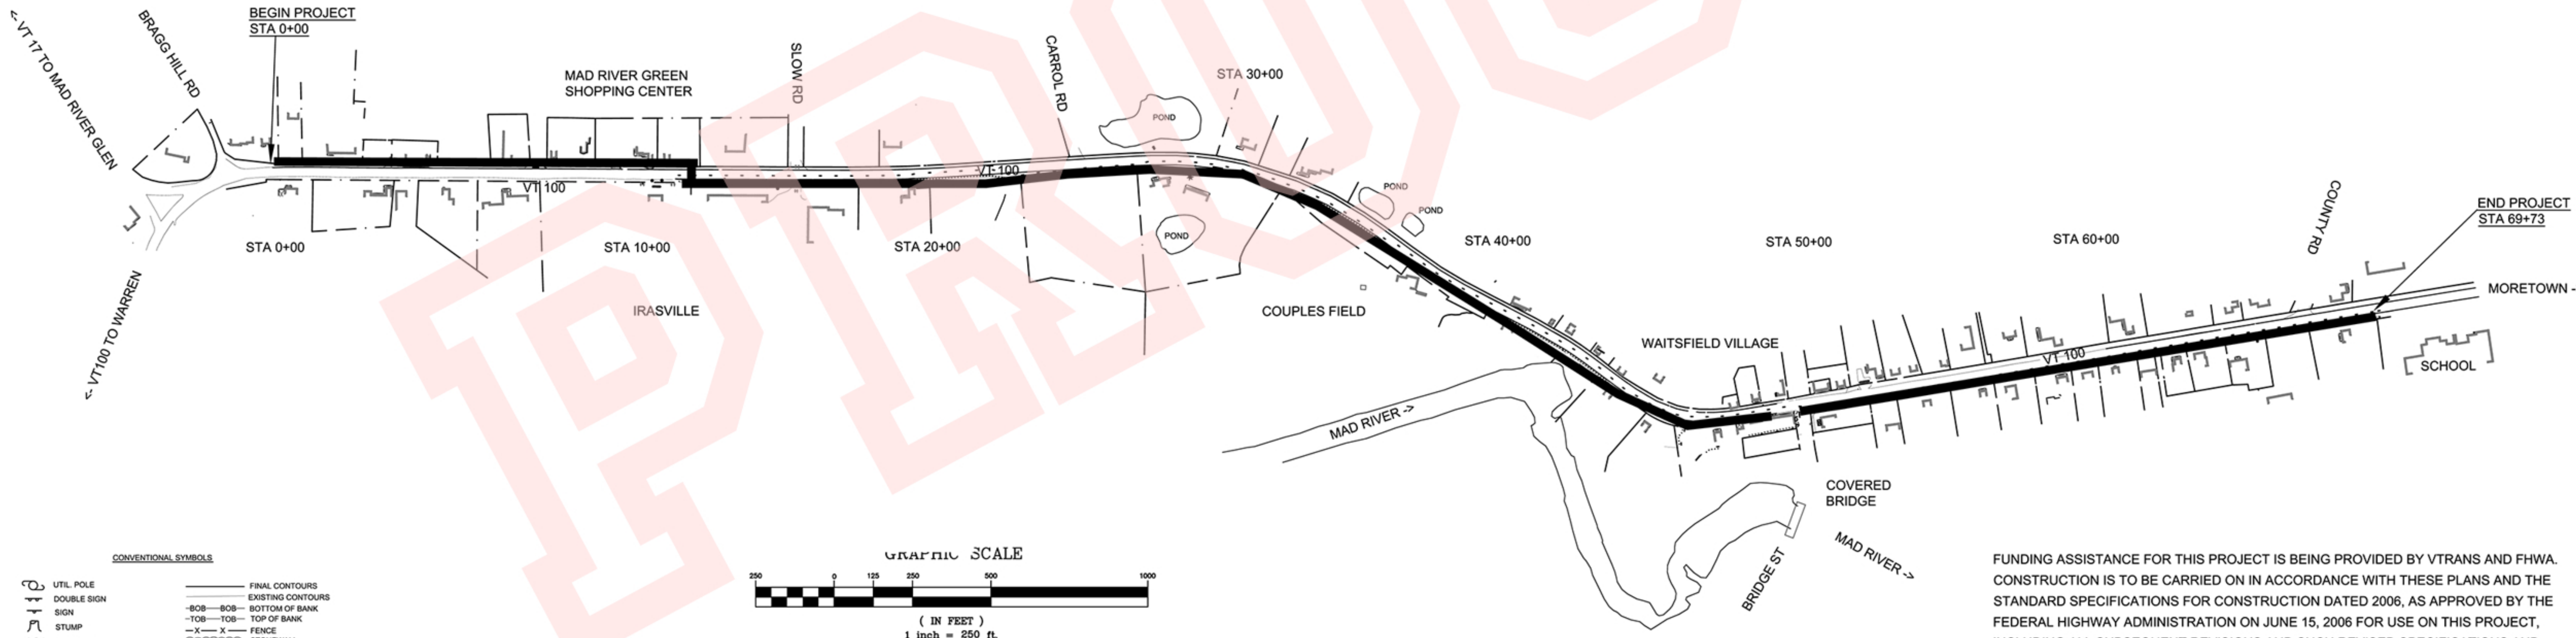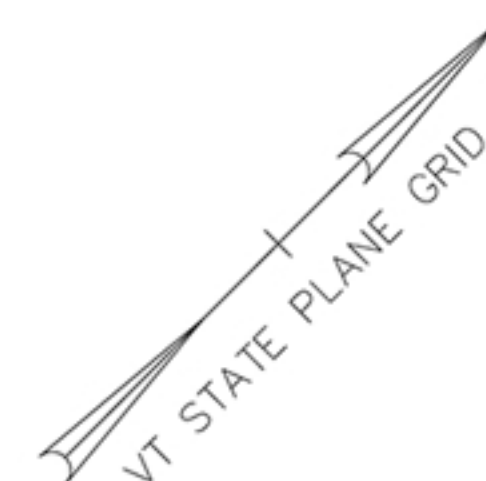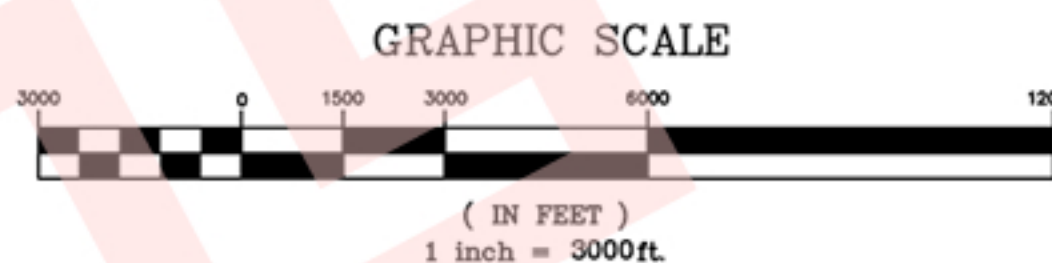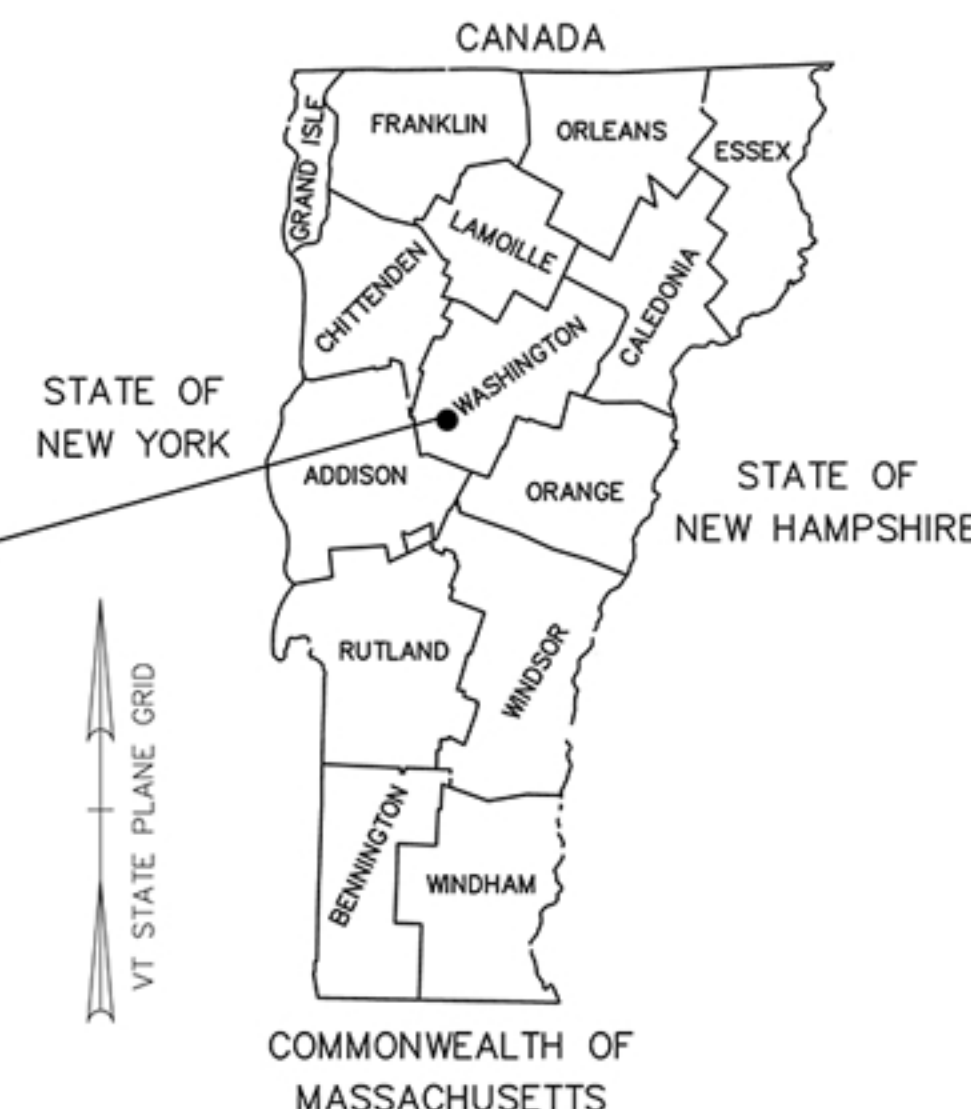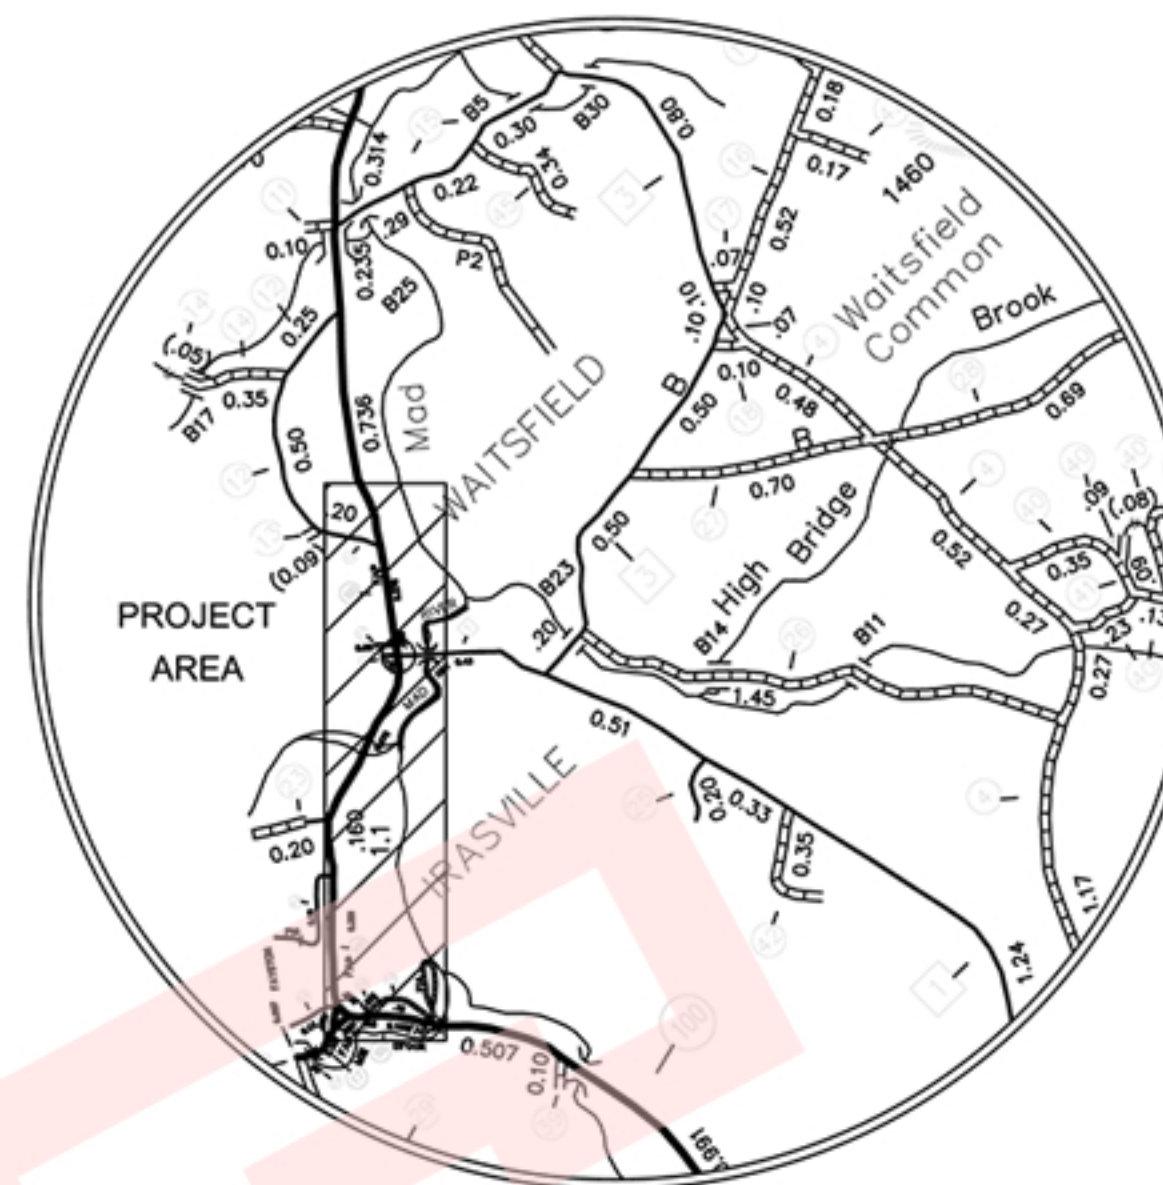

CONVENTIONAL SYMBOLS

- |                         |                                  |
|-------------------------|----------------------------------|
| UTIL. POLE              | FINAL CONTOURS                   |
| DOUBLE SIGN             | EXISTING CONTOURS                |
| SIGN                    | BOB-BOB- BOTTOM OF BANK          |
| STUMP                   | TOB-TOB- TOP OF BANK             |
| HYDRANT                 | X-X FENCE                        |
| LIGHT                   | COO-COO STONEWALL                |
| SEWER MANHOLE           | S-S SEWER                        |
| CATCH BASIN             | W-W WATER                        |
| WATER SHUTOFF           | SF-SF SILT FENCE                 |
| BENCHMARK               | DL-DL DITCHLINE                  |
| WET AREA                | SD-SD STORM DRAIN                |
| STONE PAD               | UU-UU UNDERGROUND UTILITY        |
| EXISTING DECIDUOUS TREE | OH-OH OVERHEAD UTILITY           |
| PROPOSED DECIDUOUS TREE | --- RIGHT OF WAY / PROPERTY LINE |
| EXISTING EVERGREEN TREE | TEMP- TEMPORARY ROW ACQUIRED     |
| PROPOSED EVERGREEN TREE | TK-TK PERMANENT ROW ACQUIRED     |
| TRAVERSE POINT          | SR-SR SLOPE RIGHTS               |
| WATER VALVE             | --- TREELINE                     |
| GUY WIRE                | --- CULVERT                      |
| SPOT ELEVATION          | WOOD STAKE OR IRON PIN           |
|                         | RIP RAP                          |
|                         | SOIL BORING OR TEST PIT          |
|                         | WELL                             |
|                         | MANHOLE                          |

SURVEYED BY: LITTLE RIVER SURVEY, INC.  
SURVEY DATE: ORIG. 1996 UPDATED 2002  
DATUM  
VERTICAL: NVD 88  
HORIZONTAL: NAD 83

NOTICE TO BIDDERS - CONCURRENT CONSTRUCTION. THE CONTRACTOR IS MADE AWARE OF CONCURRENT AGENCY CONSTRUCTION PROJECTS EXPECTED TO BE IN PROGRESS WITHIN THE AREA OF THIS PROJECT DURING ITS CONSTRUCTION:

PROJECT:  
WAITSFIELD WATER LINE & APPURTENANCES

CONTRACTOR:  
MULTIPLE

THERE WILL BE NO EXTRA COMPENSATION PAID TO THE CONTRACTOR FOR ANY INCONVENIENCE CAUSED BY WORKING AROUND THIS OR OTHER PROJECTS.

COPY: \_\_\_\_\_



**BANNON ENGINEERING**  
POST OFFICE BOX 1087  
WAITSFIELD, VT 05673  
802.728.6500  
CIVIL - ENVIRONMENTAL - ENGINEERING - PLANNING

## CONSTRUCTION PLANS

PROJECT NAME: WAITSFIELD  
PROJECT NUMBER: STP BIKE (24) S

FUNDING ASSISTANCE FOR THIS PROJECT IS BEING PROVIDED BY VTRANS AND FHWA. CONSTRUCTION IS TO BE CARRIED ON IN ACCORDANCE WITH THESE PLANS AND THE STANDARD SPECIFICATIONS FOR CONSTRUCTION DATED 2006, AS APPROVED BY THE FEDERAL HIGHWAY ADMINISTRATION ON JUNE 15, 2006 FOR USE ON THIS PROJECT, INCLUDING ALL SUBSEQUENT REVISIONS AND SUCH REVISED SPECIFICATIONS AND SPECIAL PROVISIONS AS ARE INCORPORATED IN THESE PLANS. CONTRACTOR TO ADVISE ENGINEER OF ALL ERRORS OR OMISSIONS IDENTIFIED PRIOR TO INSTALLATION.